










Legend	
Test Pit Location	
Area Boundary	

Excavation Table			
Excavation Depth Range #	Maximum Excavation Depth	Minimum Excavation Depth	Color
1	1.50'	1.25'	
2	1.25'	1.00'	
3	1.00'	0.75'	
4	0.75'	0.50'	
5	0.50'	0.25'	
6	0.25'	0.00'	



STATE PAINTING RS
 SOIL CONTAMINATION DEPTH INVESTIGATION
 TDD# 0001/1805-05, WEST VALLEY, UTAH

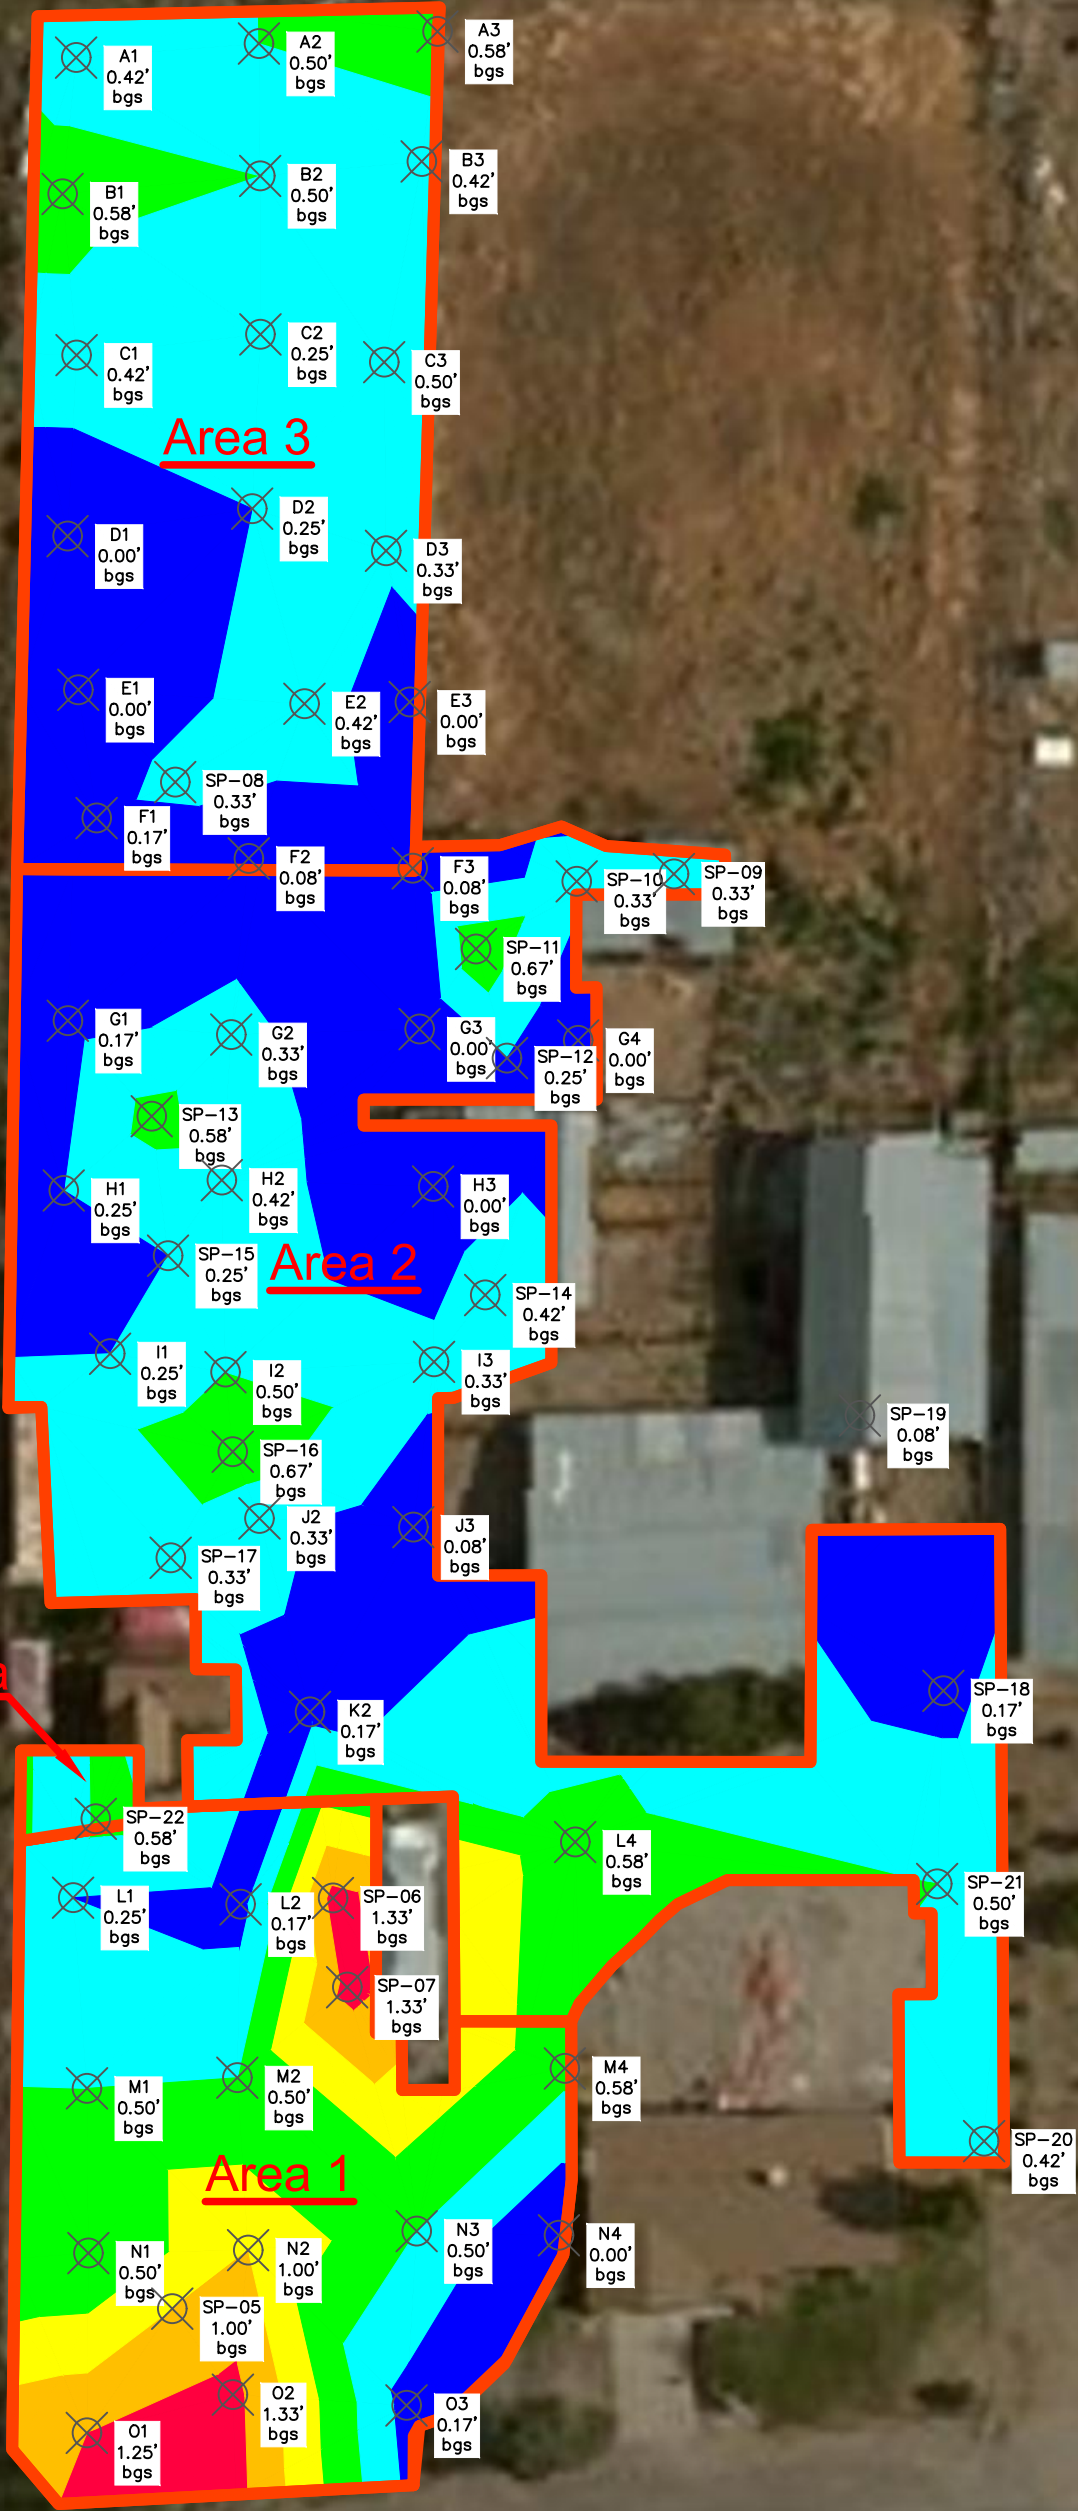

PREPARED FOR U.S. EPA



DATE
 MAY 14, 2018

ADDRESS
 1435 GARRISON ST.
 SUITE 100
 LAKEWOOD, CO

